



RENDERED SITE PLAN

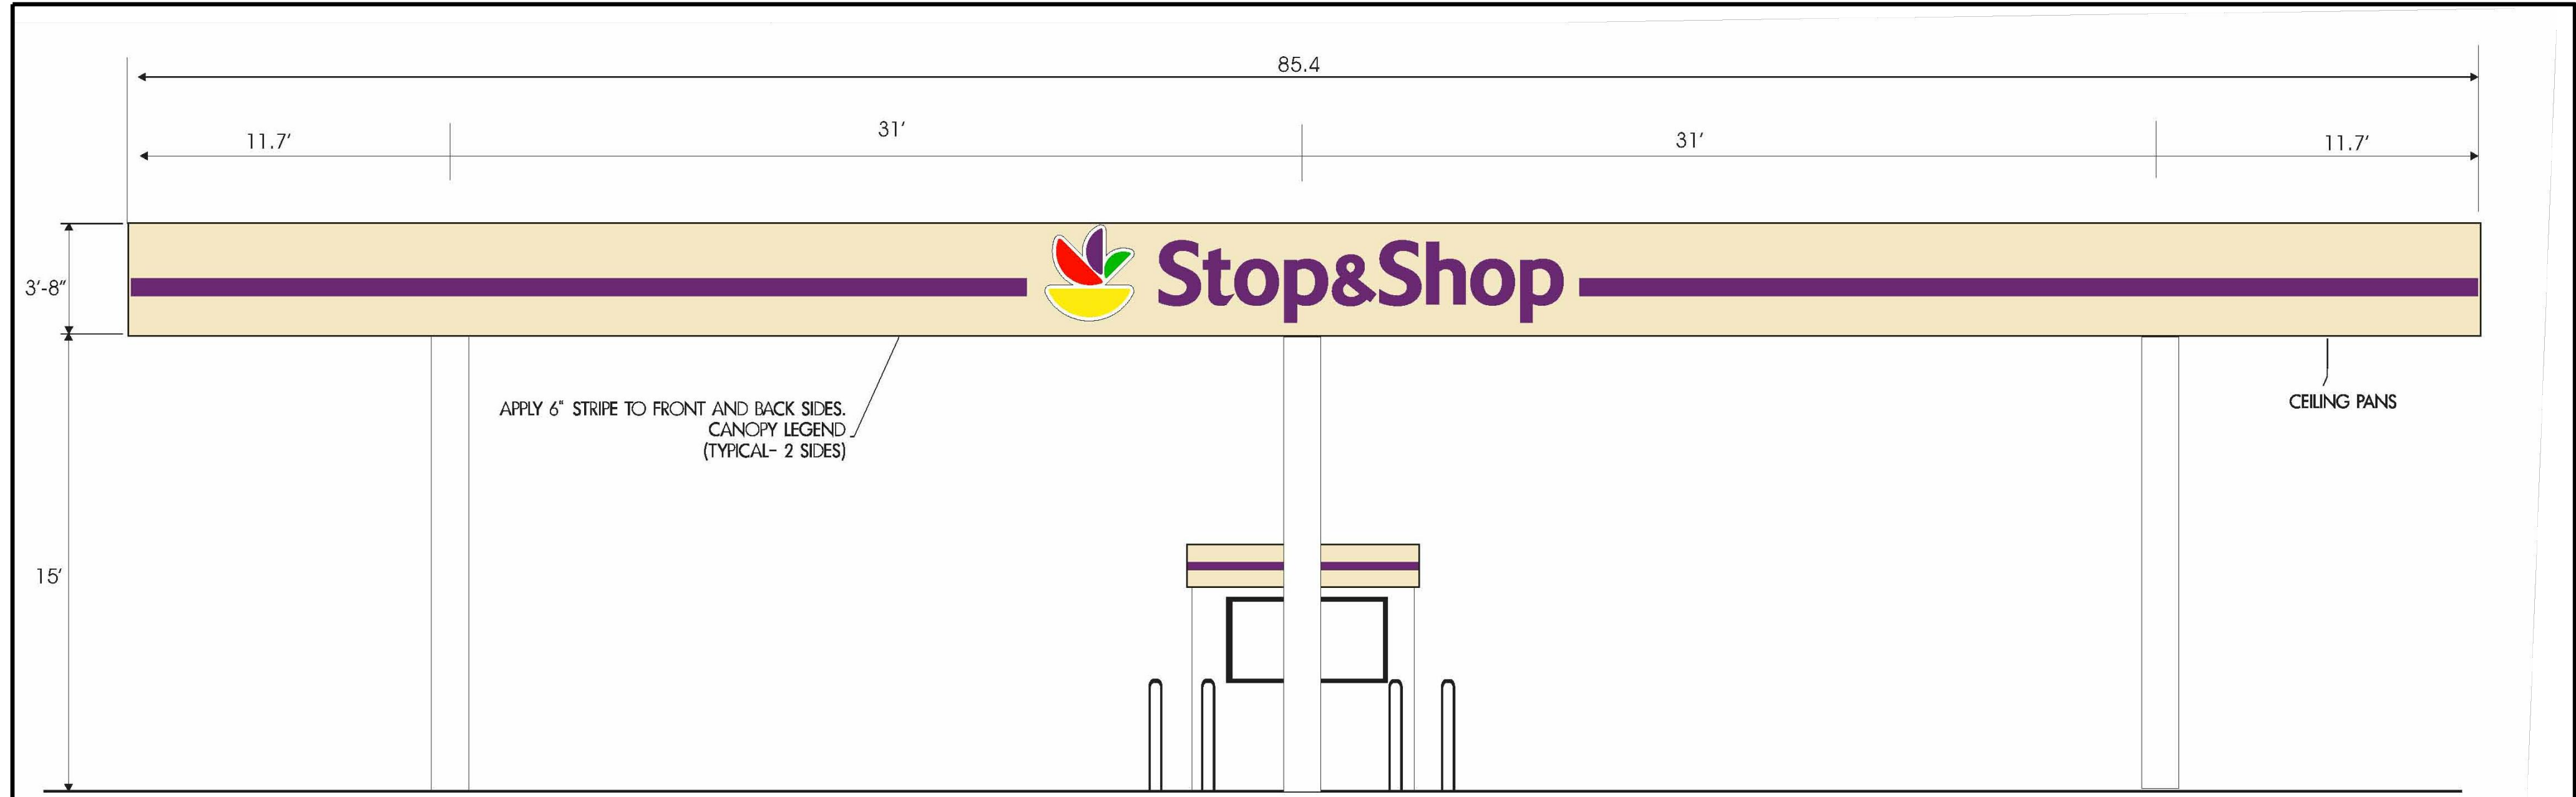

FRONT AND REAR SIGNAGE

CANOPY ELEVATION

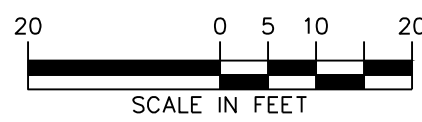

PYLON SIGN

HOURS OF OPERATION

MONDAY-SATURDAY: 6 AM TO 10 PM
SUNDAY: 7 AM TO 9 PM

CONCEPT PLAN NOTES

- CONCEPT PLAN CONFORMS TO YARD, COVERAGE & PARKING REQUIREMENTS.
- REQUIRES ACCESS THROUGH ADJACENT RETAIL CENTER.
- BASEMAP INFORMATION TAKEN FROM "SITE PLAN/NOTES/DETAILS, AUTOZONE", SHEET C-1, BY LEWIS ELLIS, DATED 03-10-09.

| Date | Description | No. |
|-----------|-------------|-----|
| Revisions | | |



555 Long Wharf Drive
New Haven, CT 06511-6107
P: 203.562.5771 F: 203.789.6142
www.langan.com

NEW JERSEY PENNSYLVANIA NEW YORK CONNECTICUT FLORIDA
NEVADA VIRGINIA CALIFORNIA

Project

PROPOSED FUELING FACILITY

561 ELM STREET

NEW HAVEN CONNECTICUT

Drawing Title

CONCEPT PLAN

Project No. 140056501

Date 08/10/11

Scale 1"=20'

Drn. By JRM

Last Revised TKO

Drawing No.

CP01

Of