
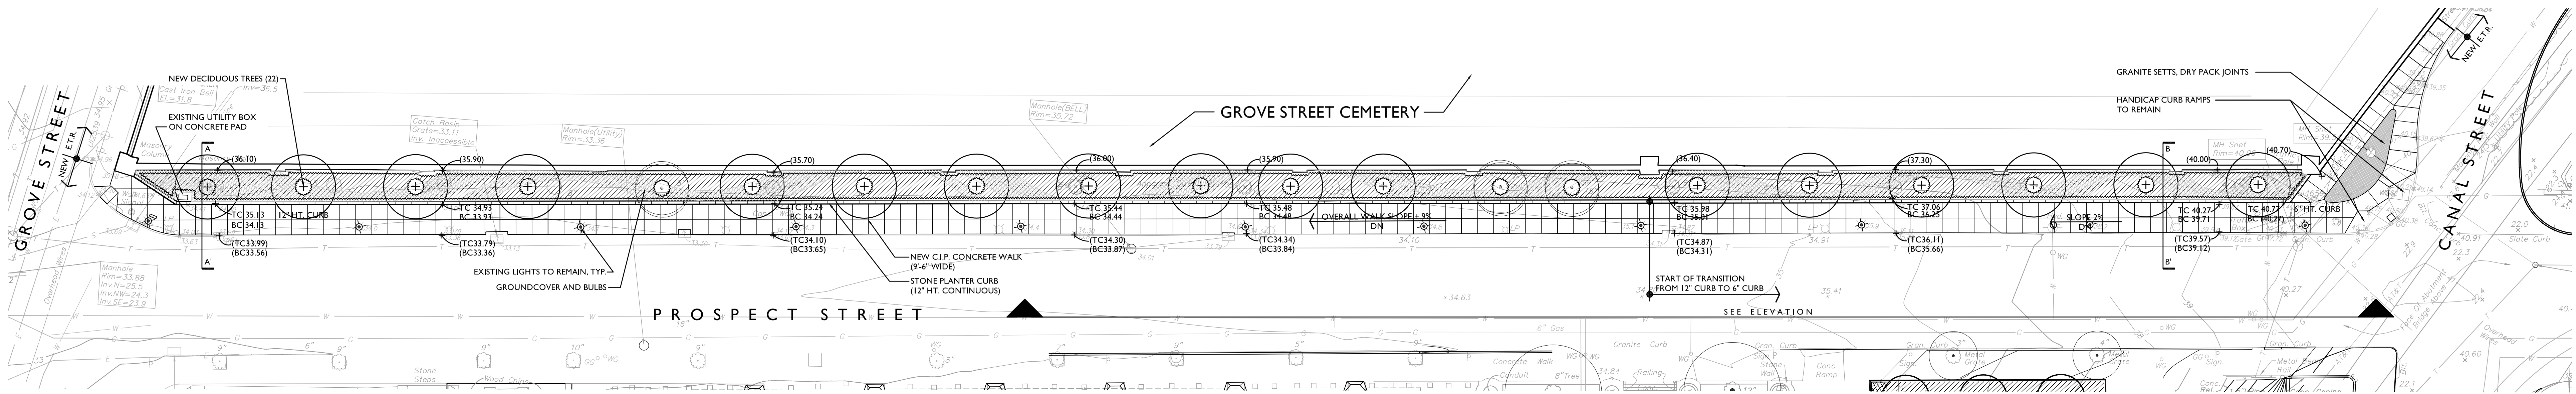




ELEVATION OF PORTION OF PROSPECT STREET

Scale: 1"=10'

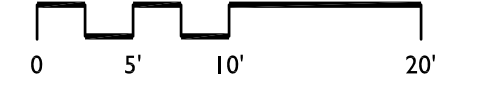


PROSPECT STREET PLAN

Scale: 1"=20'

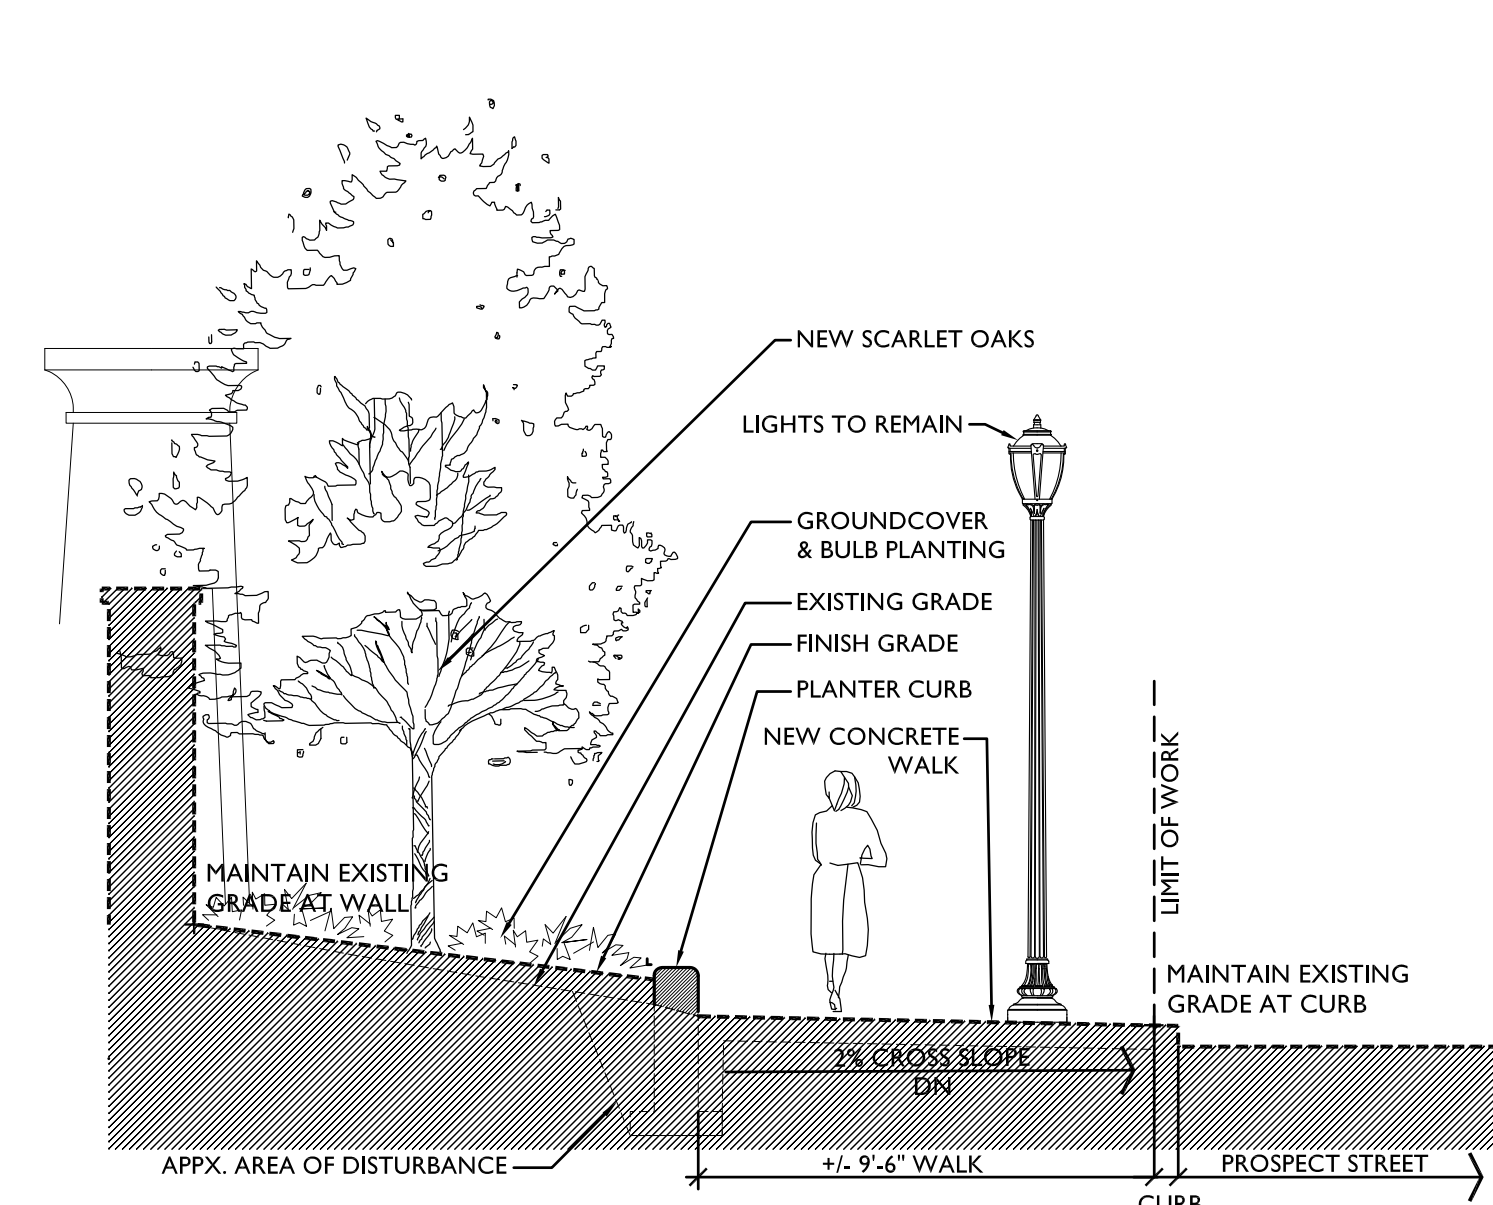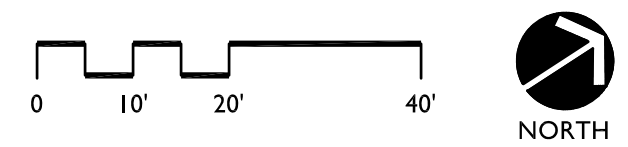


SECTION A - A'

Scale: 1/4"=1'-0"

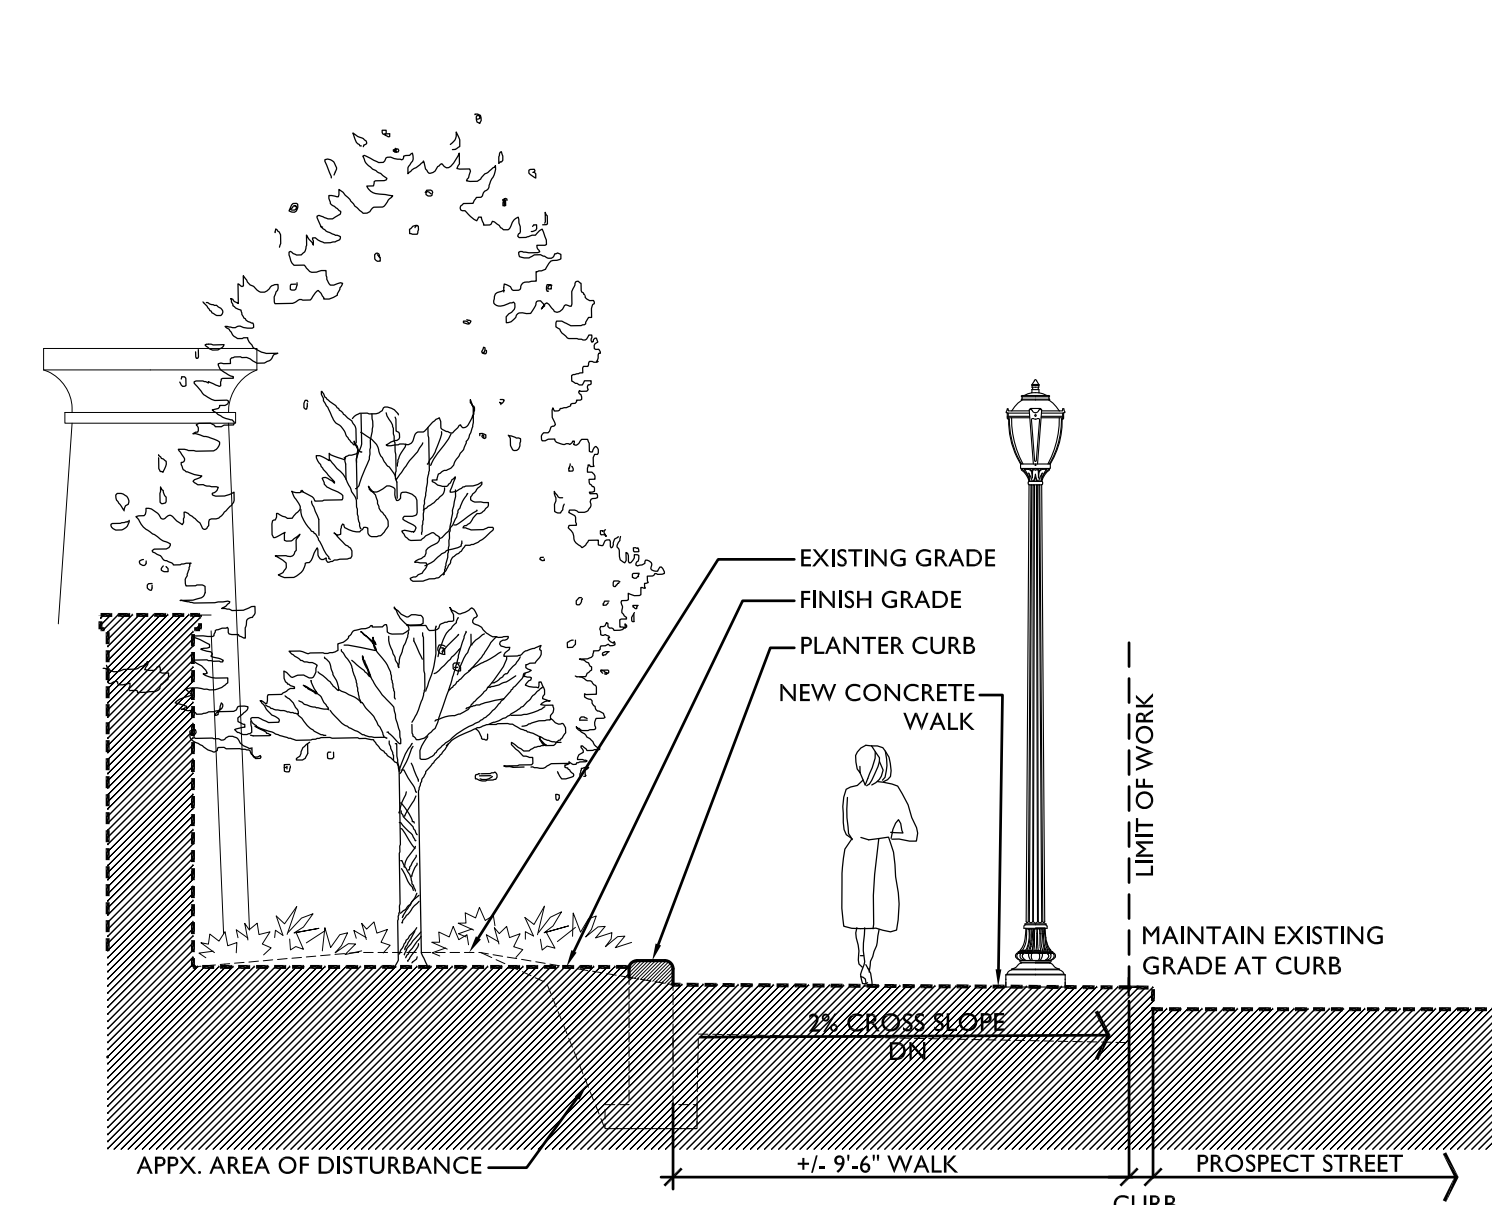


SECTION B - B'

Scale: 1/4"=1'-0"

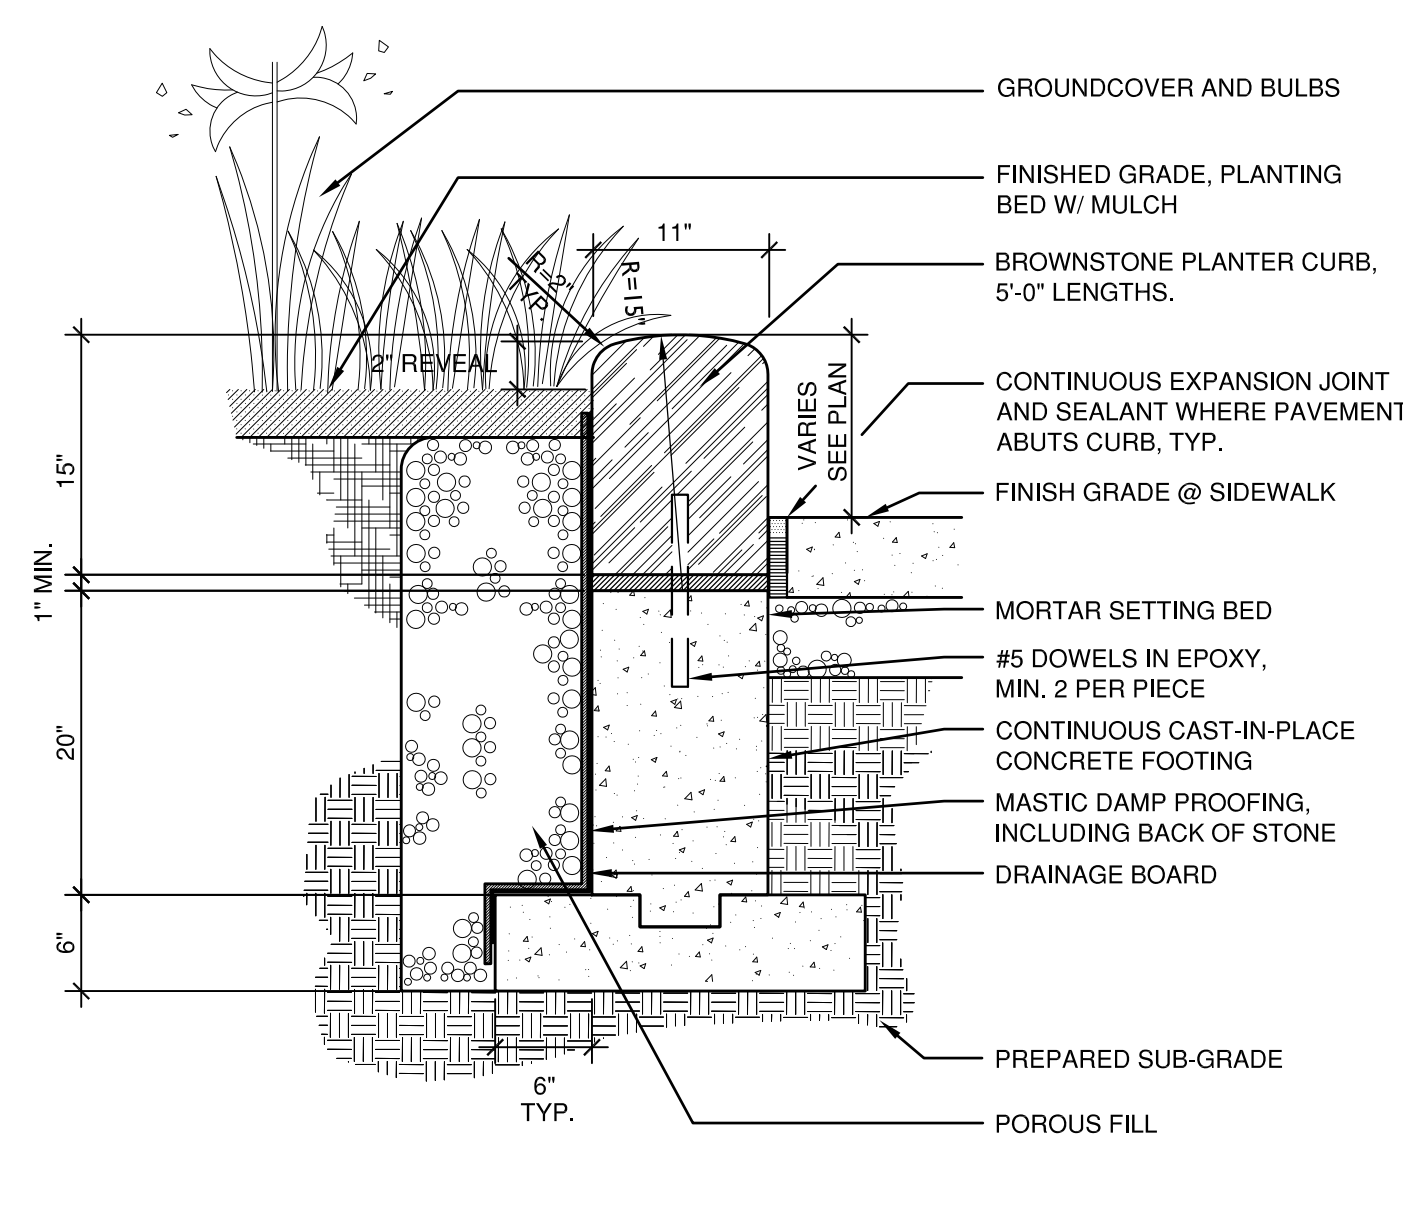

PROPOSED PLANTER CURB DETAIL

Scale: 1"=1'-0"

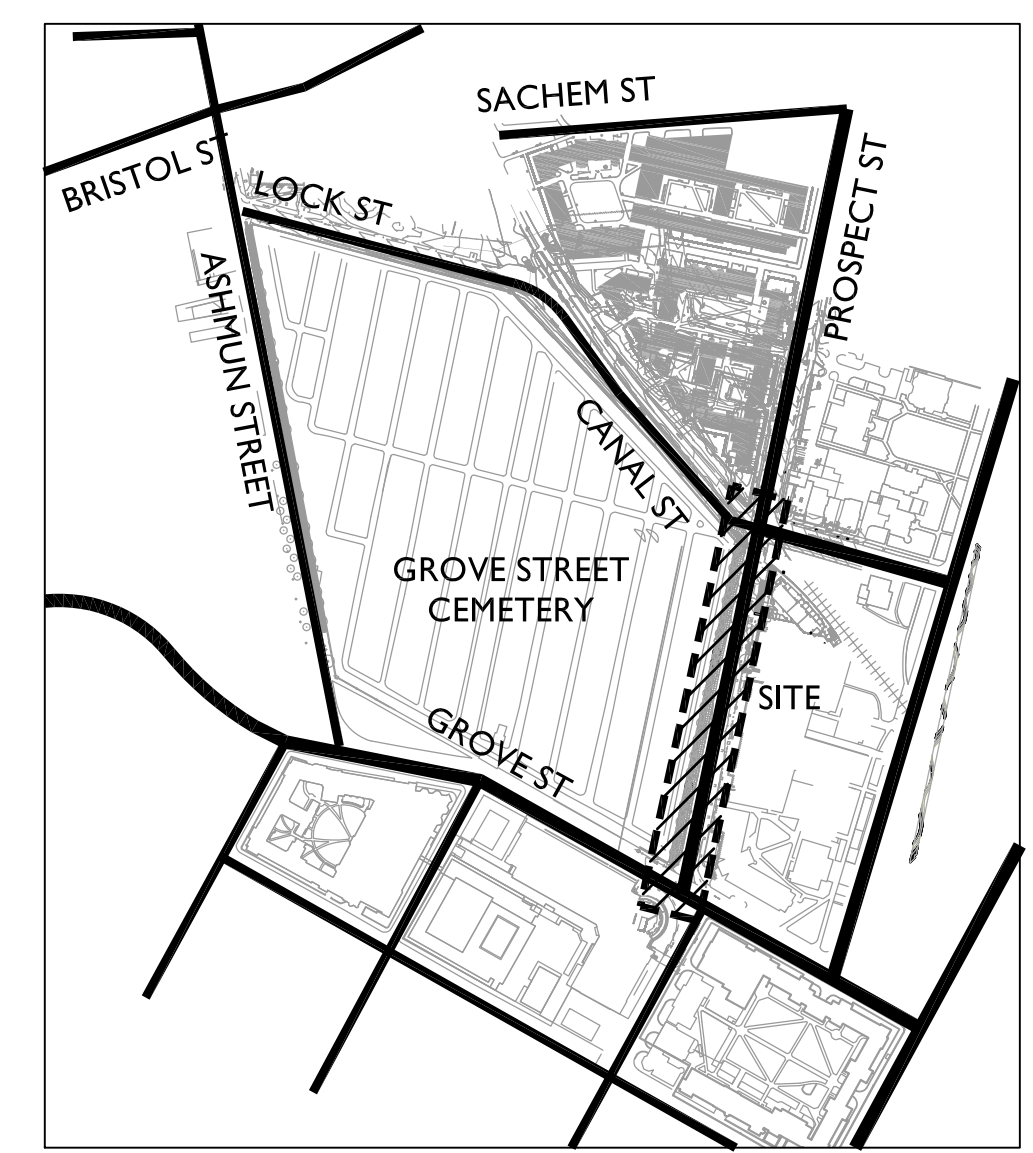

KEY MAP

1"=40'