

PROSPECT TREES


DBH (IN INCHES)
GIVEN IN BLACK

Count: 18

Minimum: 4

Maximum: 31

Sum: 229

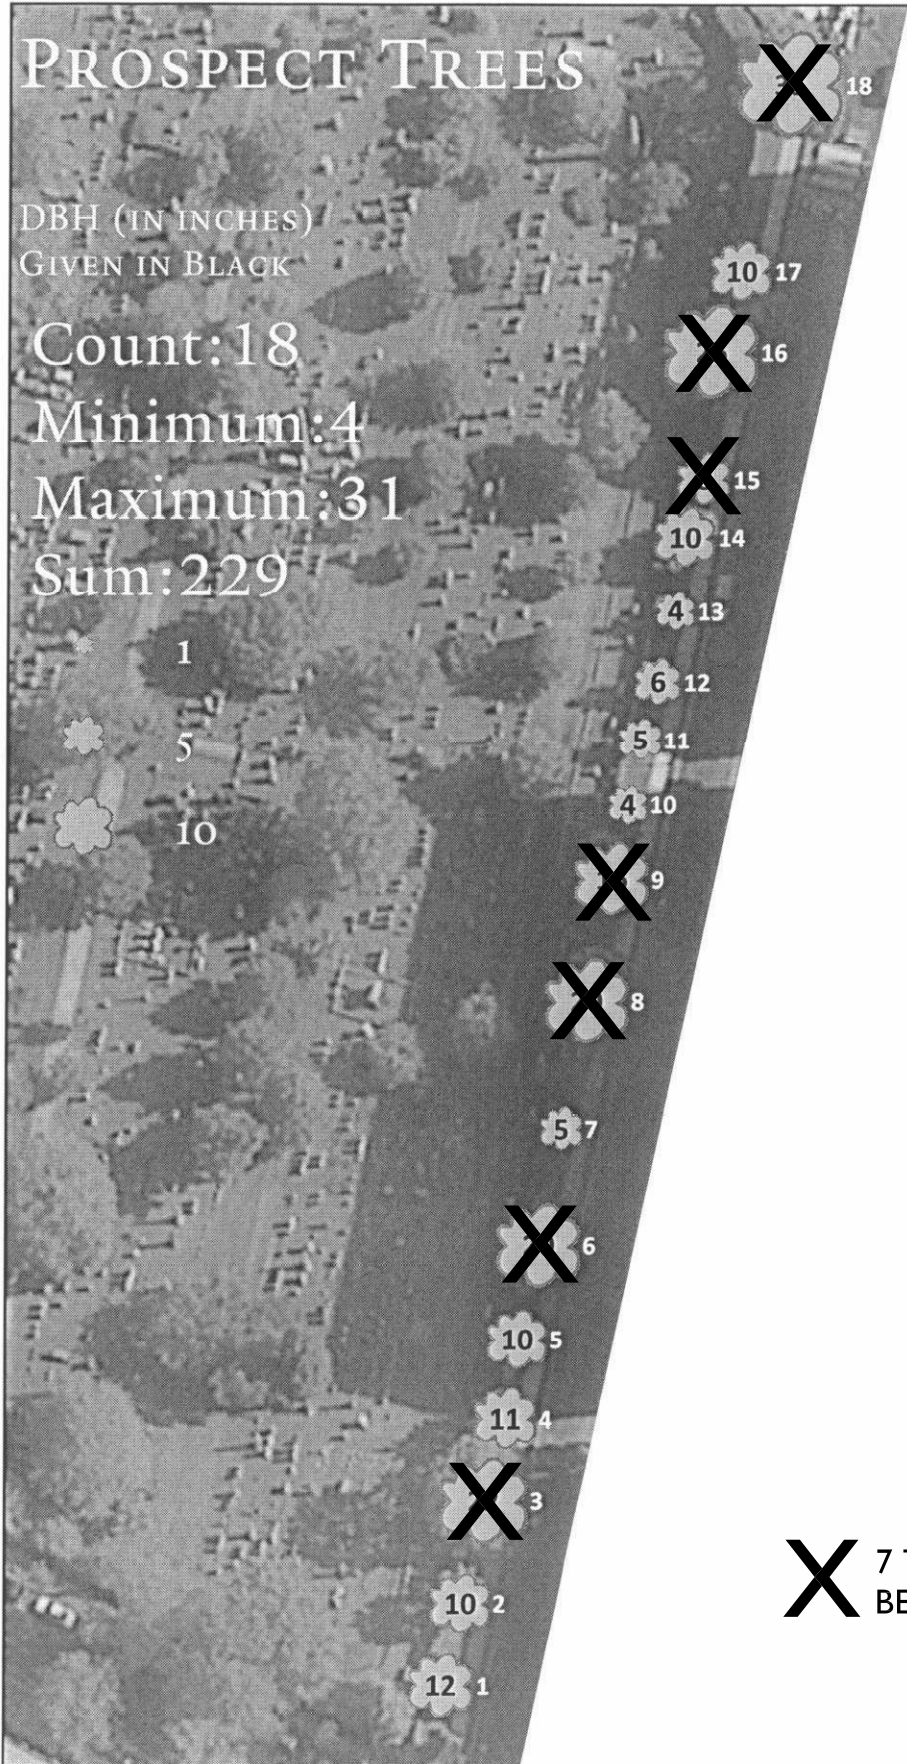

X 7 TREES PROPOSED TO BE REMOVED



TOWERS | GOLDE
85 Willow Street
New Haven, Connecticut 06511
203 773 1153 Fax: 203 865 6411

PROSPECT ST. AT GROVE
STREET CEMETERY
TREES TO BE REMOVED

DATE: 9.20.12
SCALE: NA
PROJECT #: 1009-02