


100
95
90
85
80
75
70
65
60

100
95
90
85
80
75
70
65
60

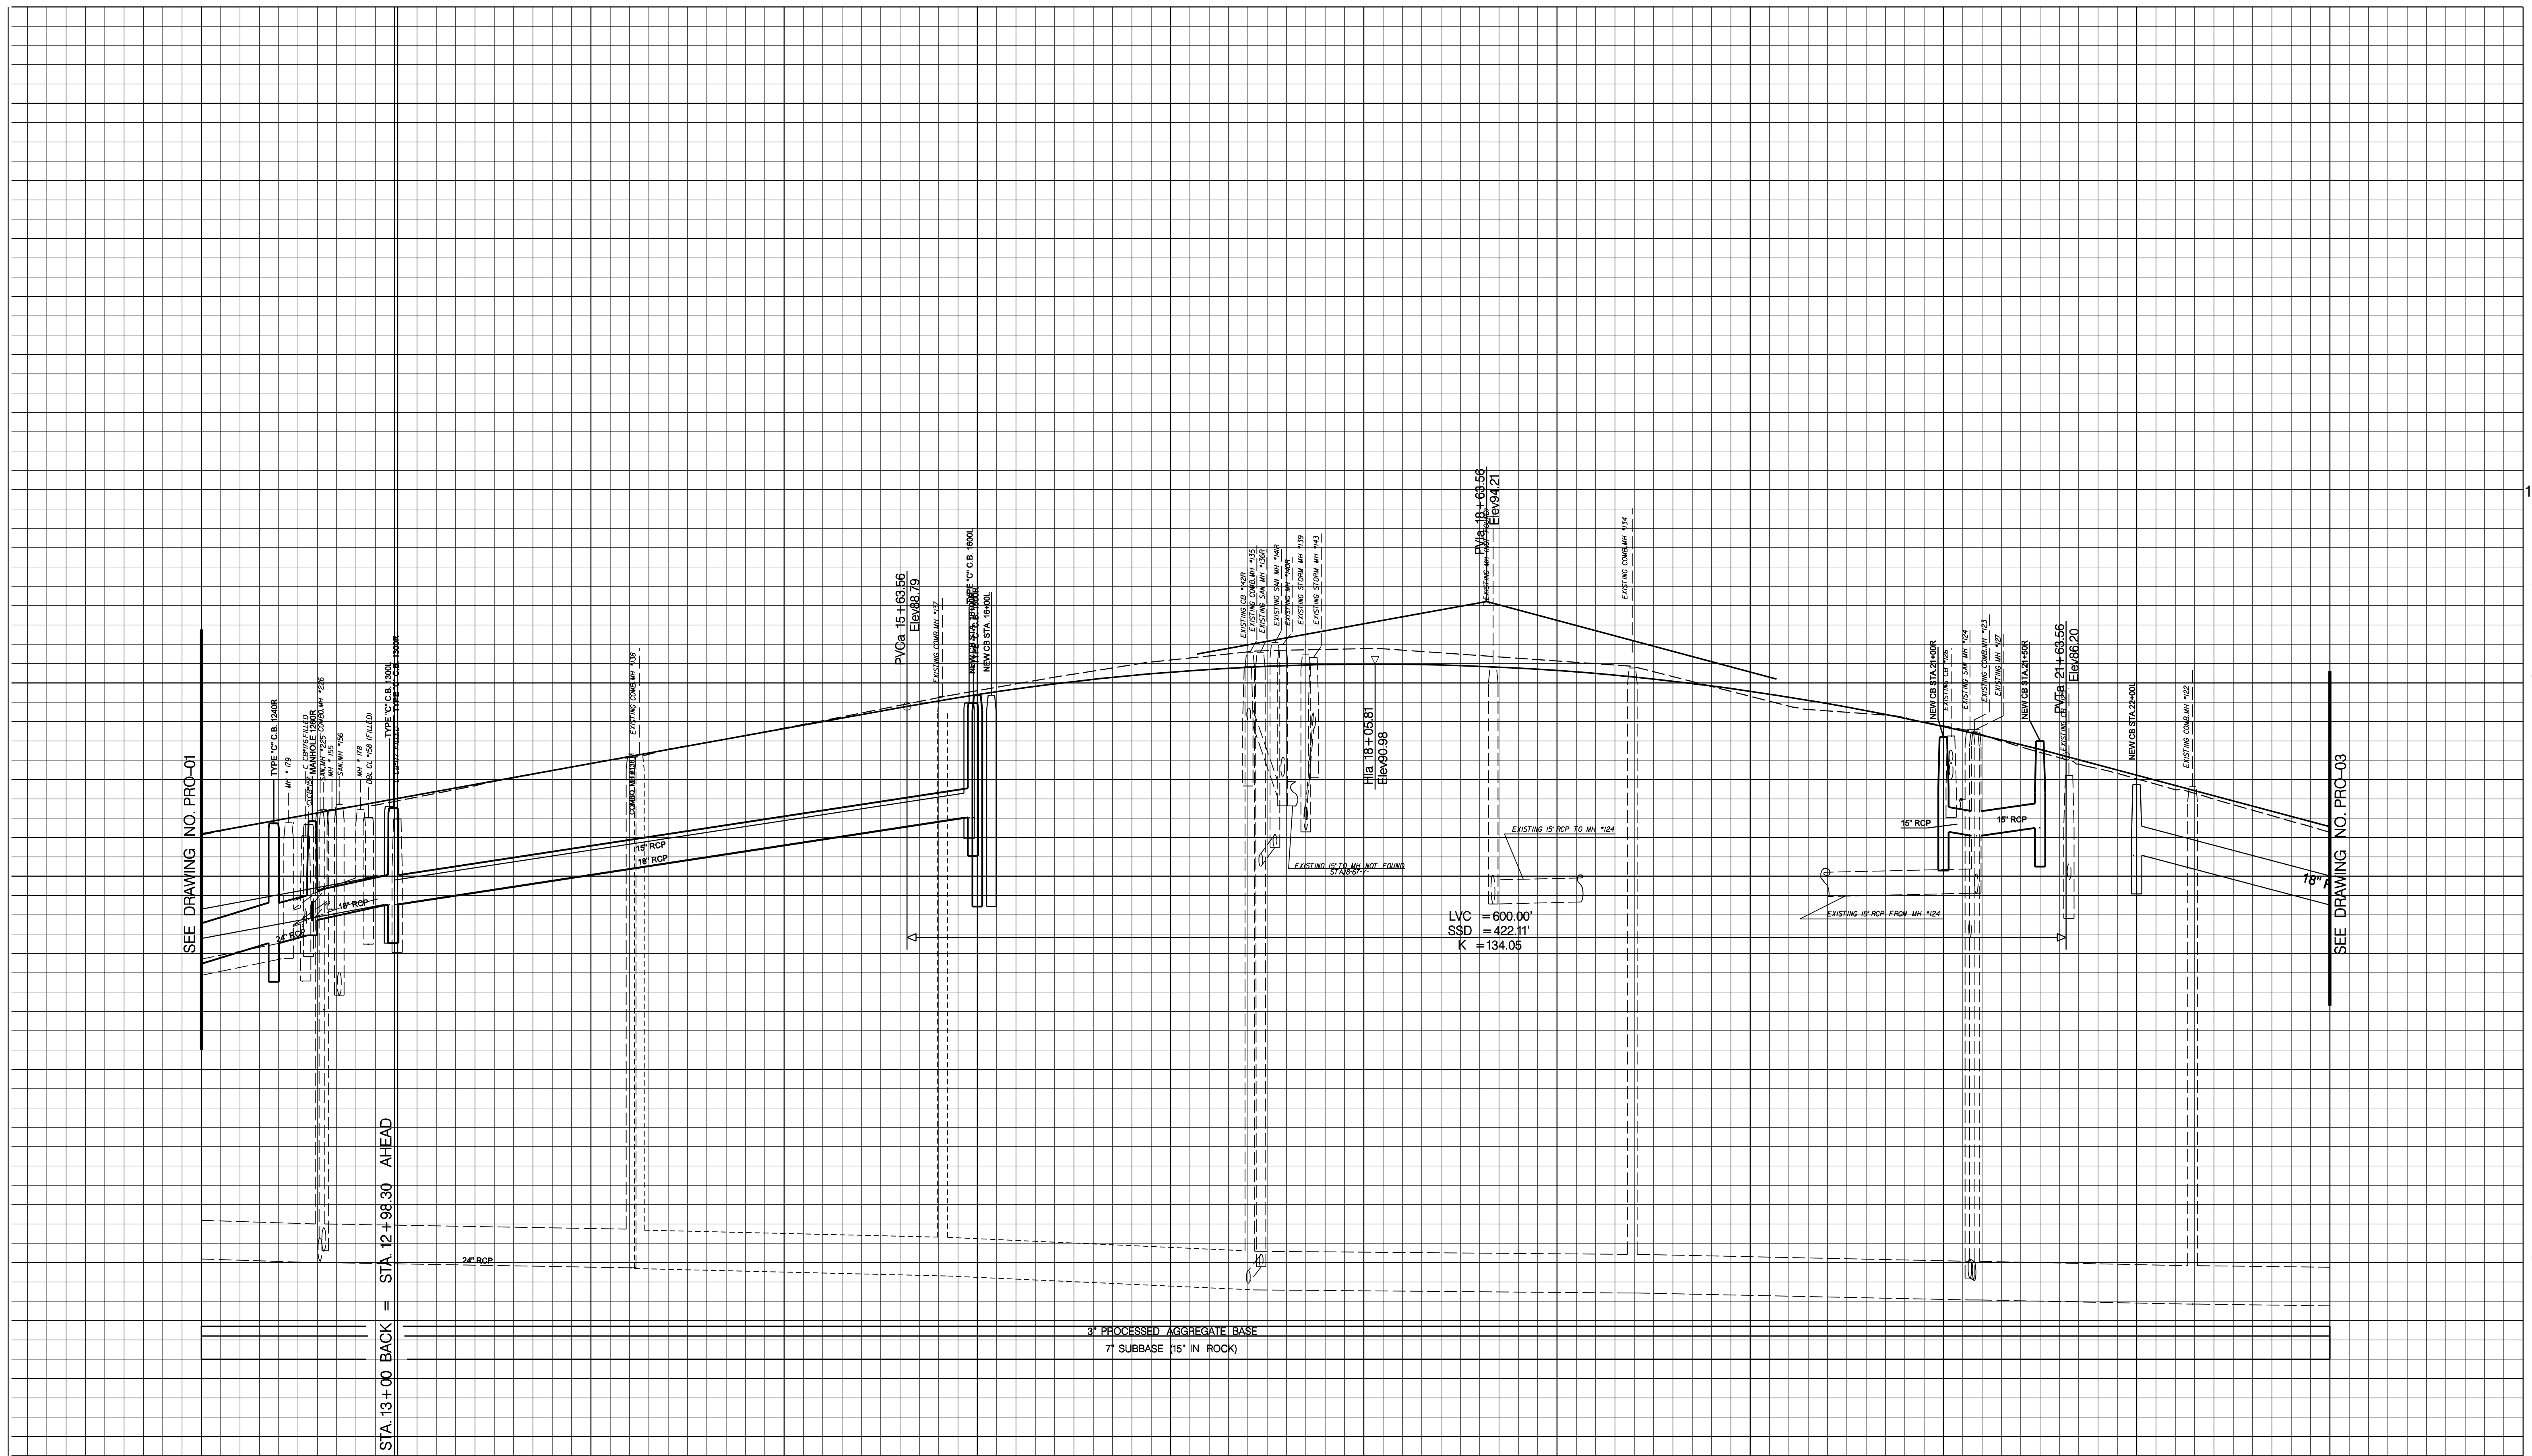


SEE DRAWING NO. PRO-01

STA. 13+00 BACK = STA. 12+98.30 AHEAD

SEE DRAWING NO. PRO-03


REV.	DATE	DESCRIPTION	SHEET NO.

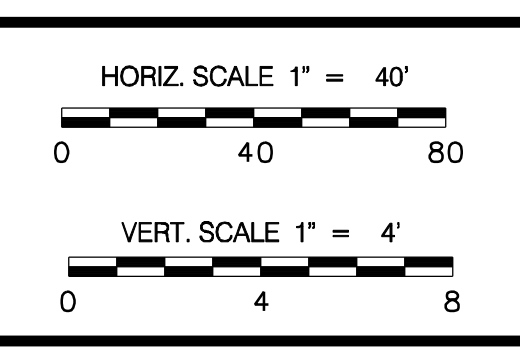

DESIGNER:
 DRAFTER:
 CHECKED BY:
 DATE CHECKED:

STATE OF CONNECTICUT
 DEPARTMENT OF TRANSPORTATION

ENGINEER: OFFICE OF ENGINEERING
 APPROVED BY: _____ DATE: _____

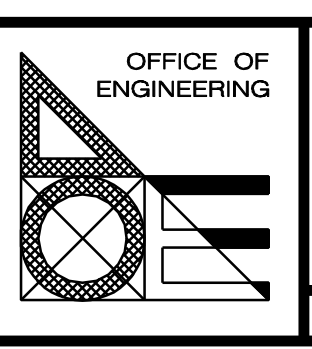

PROJECT TITLE:
 RECONSTRUCTION OF ROUTE 63 (WHALLEY AVE.)
 FROM ROUTE 69 TO EMERSON ST.

CADD FILE: PRO_0002_H0820547.DGN PLOTTED DATE: 11-04-04

TOWN:
 NEW HAVEN

DRAWING TITLE:
 PROFILE
 ROUTE 63

PROJECT NO.:
 92-547

DRAWING NO.:
 PRO-02

SHEET NO.: