
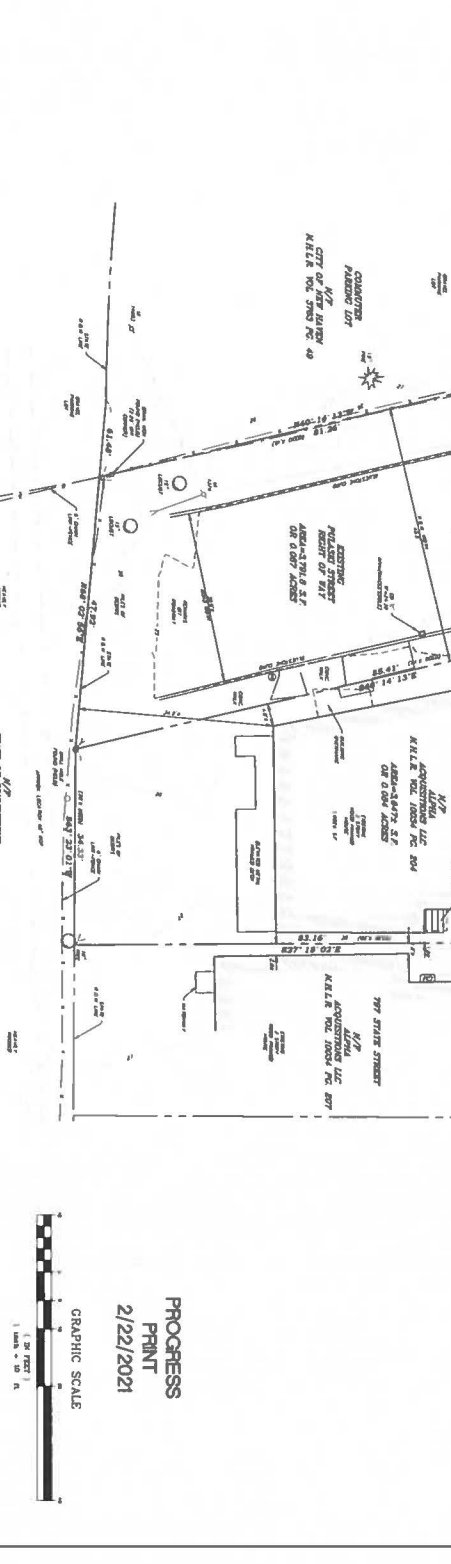
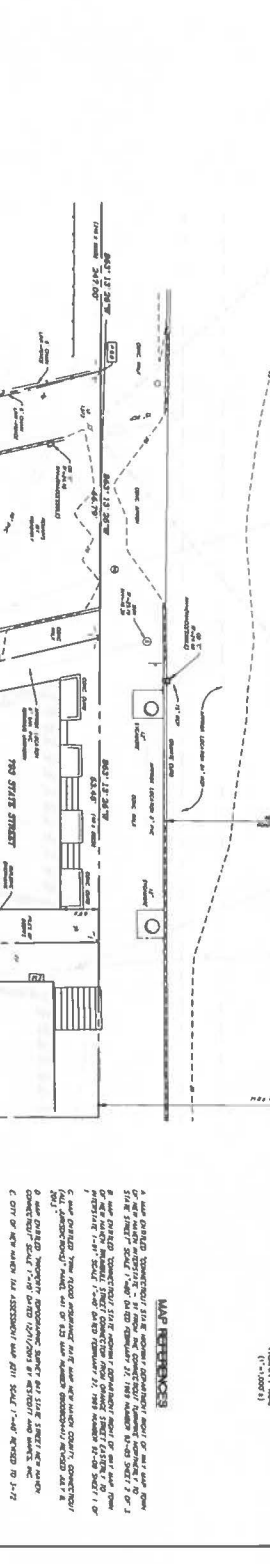
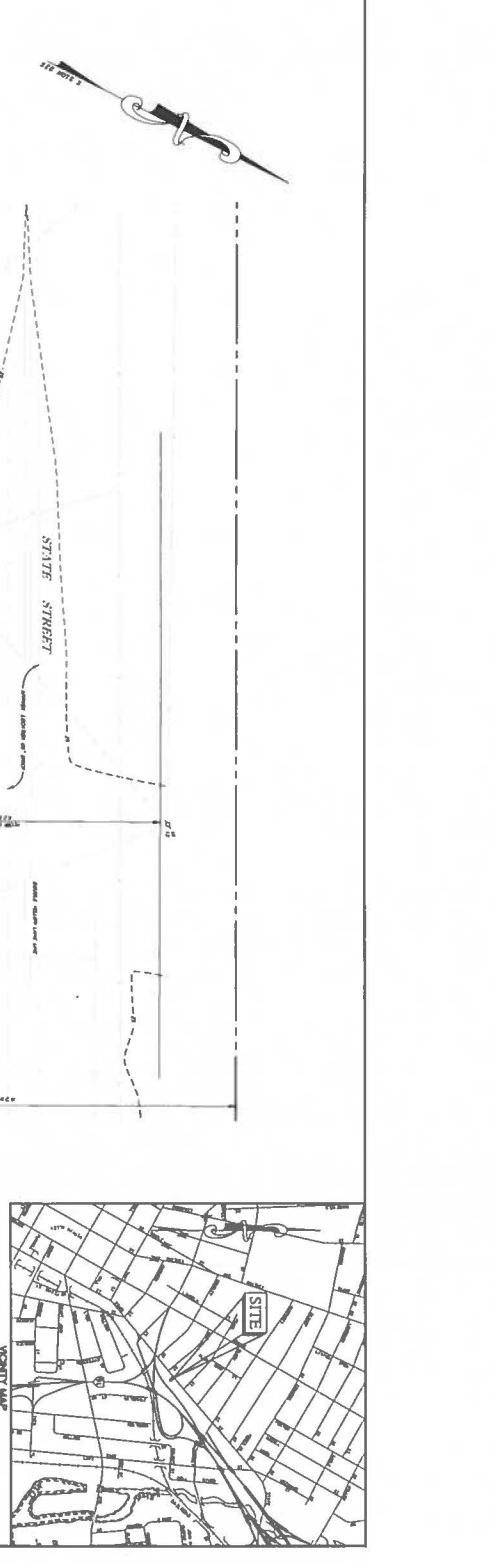
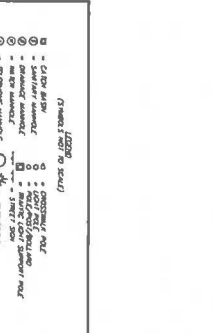






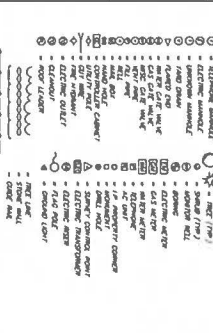

NO.	DATE	DESCRIPTION	PREPARED BY	CHECKED BY	DATE	SCALE

PULASKI STREET

NEW HAVEN, CONNECTICUT

Westcott and Mapp, Inc.

142 Temple Street
New Haven, CT 06510
Tel: (203) 764-1181 • Fax: (203) 764-0888
E-mail: westcott@mapp.com

RIGHT OF WAY SURVEY

Date: 2/22/2021
Sheet: 1 of 1